


PLANO DE LA OBRA SITUADA EN XXXXXXXXXXXXXXXX - ALCALÁ DE HENARES

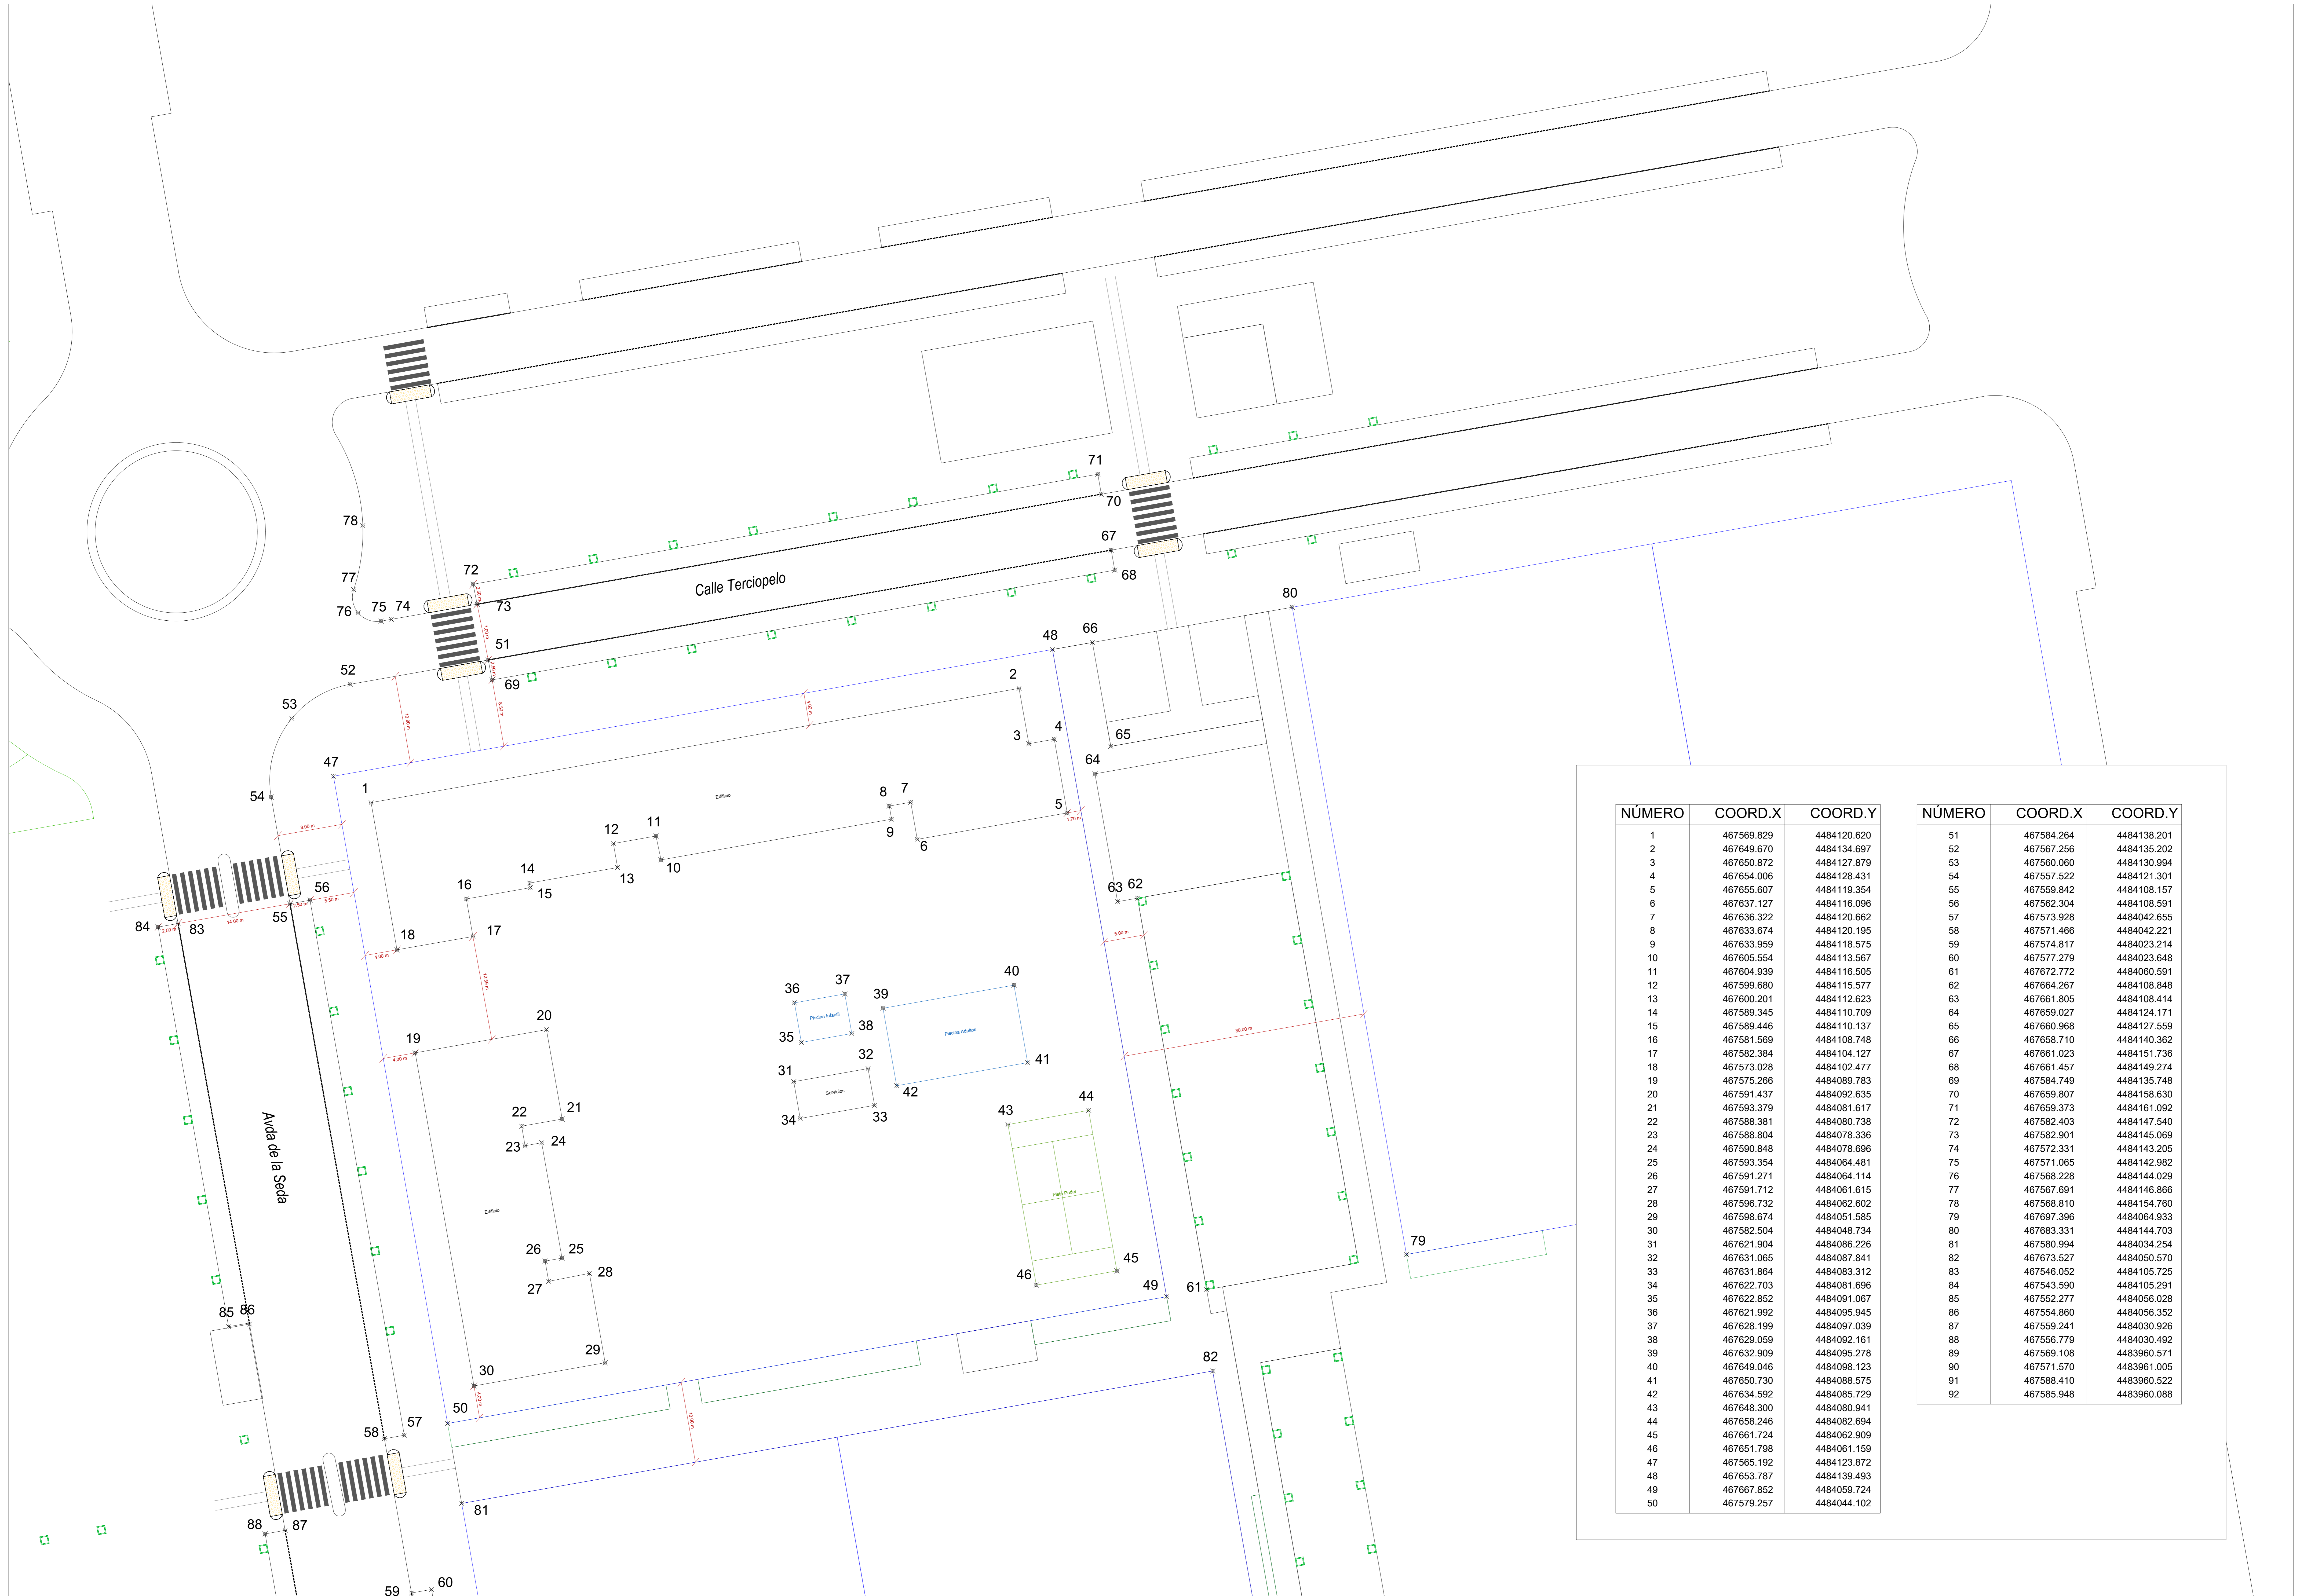

NÚMERO	COORD.X	COORD.Y
1	467569.829	4484120.620
2	467649.670	4484134.697
3	467650.872	4484127.879
4	467654.006	4484128.431
5	467655.607	4484119.354
6	467637.127	4484116.096
7	467636.322	4484120.662
8	467633.674	4484120.195
9	467633.959	4484118.575
10	467605.554	4484113.567
11	467604.939	4484116.505
12	467599.680	4484115.577
13	467600.201	4484112.623
14	467589.345	4484110.709
15	467589.446	4484110.137
16	467581.569	4484108.748
17	467582.384	4484104.127
18	467573.028	4484102.477
19	467575.266	4484089.783
20	467591.437	4484092.635
21	467593.379	4484081.617
22	467588.381	4484080.738
23	467588.804	4484078.336
24	467590.848	4484078.696
25	467593.354	4484064.481
26	467591.271	4484064.114
27	467591.712	4484061.615
28	467596.732	4484062.602
29	467598.674	4484051.585
30	467582.504	4484048.734
31	467621.904	4484086.226
32	467631.065	4484087.841
33	467631.864	4484083.312
34	467622.703	4484081.696
35	467622.852	4484091.067
36	467621.992	4484095.945
37	467628.199	4484097.039
38	467629.059	4484092.161
39	467632.909	4484095.278
40	467649.046	4484098.123
41	467650.730	4484088.575
42	467634.592	4484085.729
43	467648.300	4484080.941
44	467658.246	4484082.694
45	467661.724	4484062.909
46	467651.798	4484061.159
47	467565.192	4484123.872
48	467653.787	4484139.493
49	467667.852	4484059.724
50	467579.257	4484044.102

NÚMERO	COORD.X	COORD.Y
51	467584.264	4484138.201
52	467567.256	4484135.202
53	467560.060	4484130.994
54	467557.522	4484121.301
55	467559.842	4484108.157
56	467562.304	4484108.591
57	467573.928	4484042.655
58	467574.466	4484042.221
59	467574.817	4484023.214
60	467577.279	4484023.648
61	467672.772	4484060.591
62	467664.267	4484108.848
63	467661.805	4484108.414
64	467659.027	4484124.171
65	467660.968	4484127.559
66	467658.710	4484140.362
67	467661.023	4484151.736
68	467661.457	4484149.274
69	467584.749	4484135.748
70	467650.807	4484158.630
71	467659.373	4484161.092
72	467582.403	4484147.540
73	467582.901	4484145.069
74	467572.331	4484143.205
75	467571.065	4484142.982
76	467568.228	4484144.029
77	467567.691	4484146.866
78	467568.810	4484154.760
79	467697.396	4484064.933
80	467683.331	4484144.703
81	467580.994	4484034.254
82	467673.527	4484050.570
83	467546.052	4484105.725
84	467543.590	4484105.291
85	467552.277	4484056.028
86	467554.860	4484056.352
87	467559.241	4484030.926
88	467556.779	4484030.492
89	467569.108	4483960.571
90	467571.570	4483961.005
91	467588.410	4483960.522
92	467585.948	4483960.088